


Range 6 West
Range 5 West

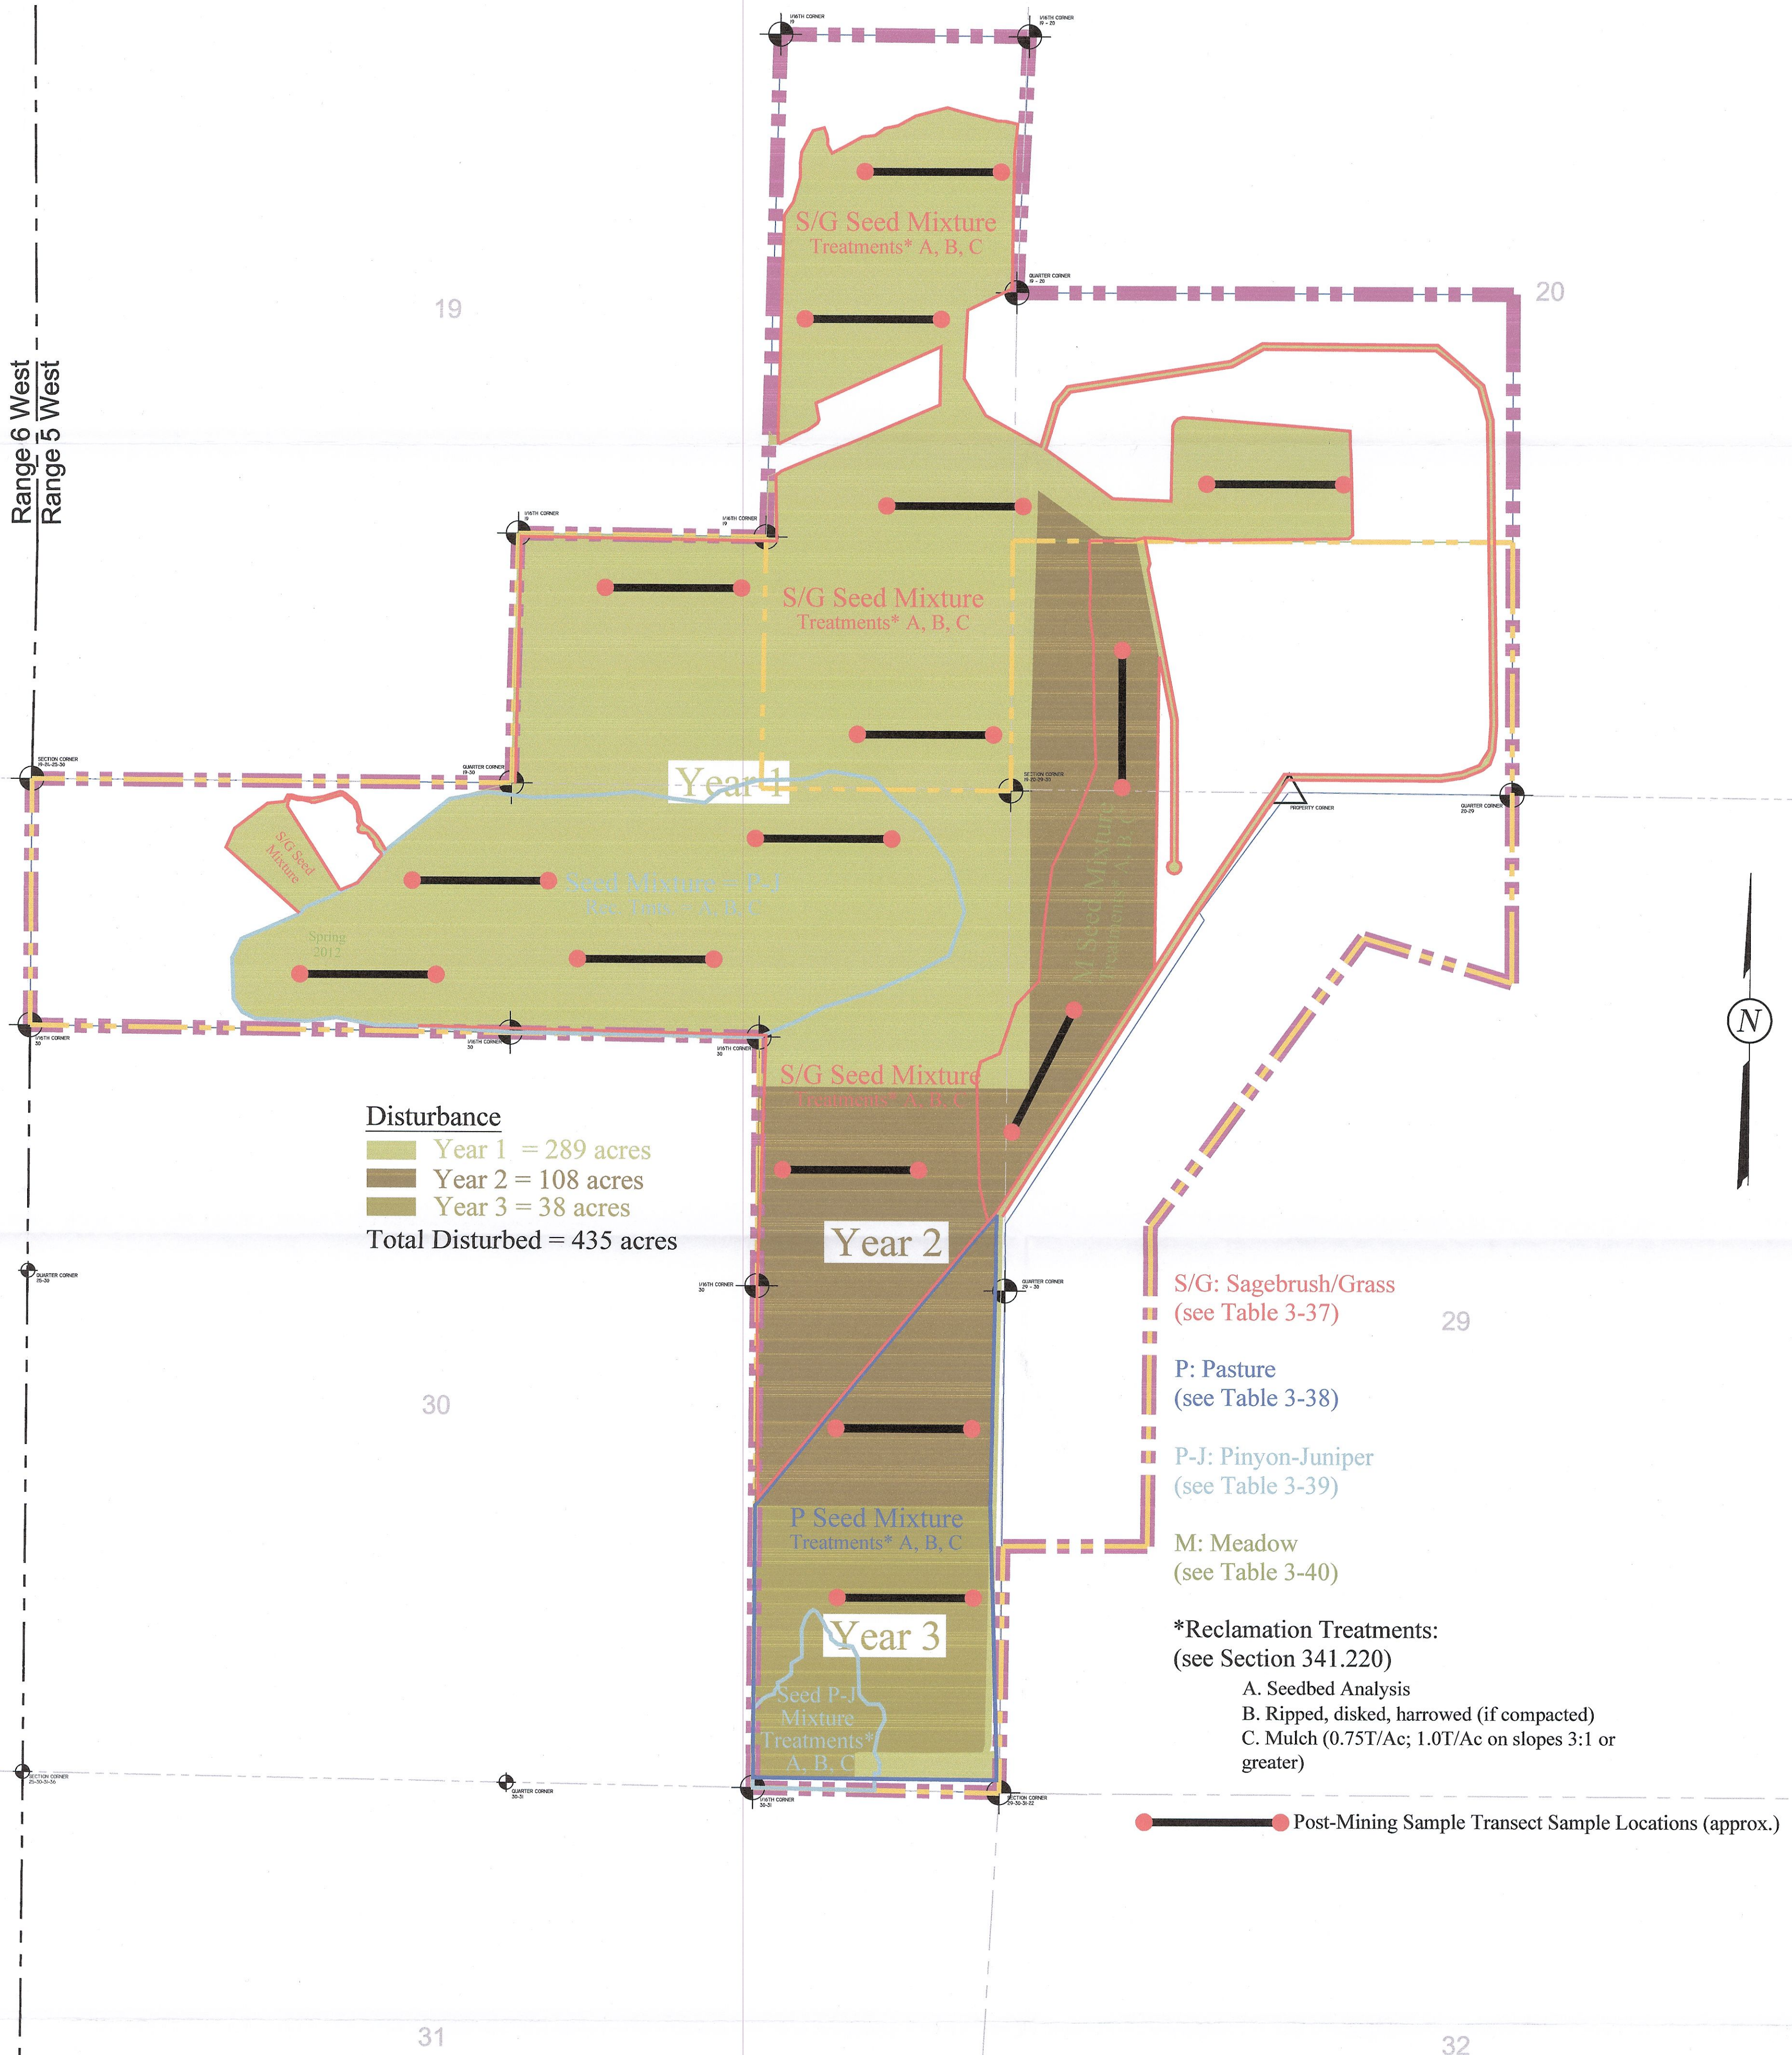

Township 39 South

LEGEND:

- PERMIT BOUNDARY
- PRIVATE COAL OWNERSHIP
- SECTION LINE
- FOUND SECTION CORNER
- FOUND PROPERTY CORNER

DRAWN BY:
C. McCOURT

CHECKED BY:
PC

DRAWING:
3-7

DATE:
8/12/09

SCALE:
1" = 500'

JOB NUMBER:
1400

SHEET


REVISIONS

DATE:	BY:
10/24/13	LWJ

RECLAMATION TREATMENTS, MONITORING & SAMPLE LOCATIONS

COAL HOLLOW PROJECT
ALTON, UTAH

DRAWING: 3-7

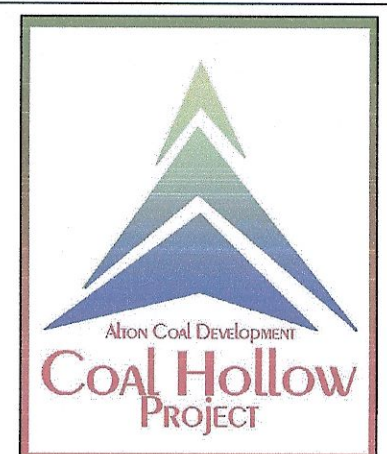

463 North 100 West, Suite 1
Cedar City, Utah 84721
Phone (435)867-5331
Fax (435)867-1192